


CUSTOM SIZES AVAILABLE.  
CONTACT POLYCOR FOR AVAILABLE MAXIMUM SIZE.

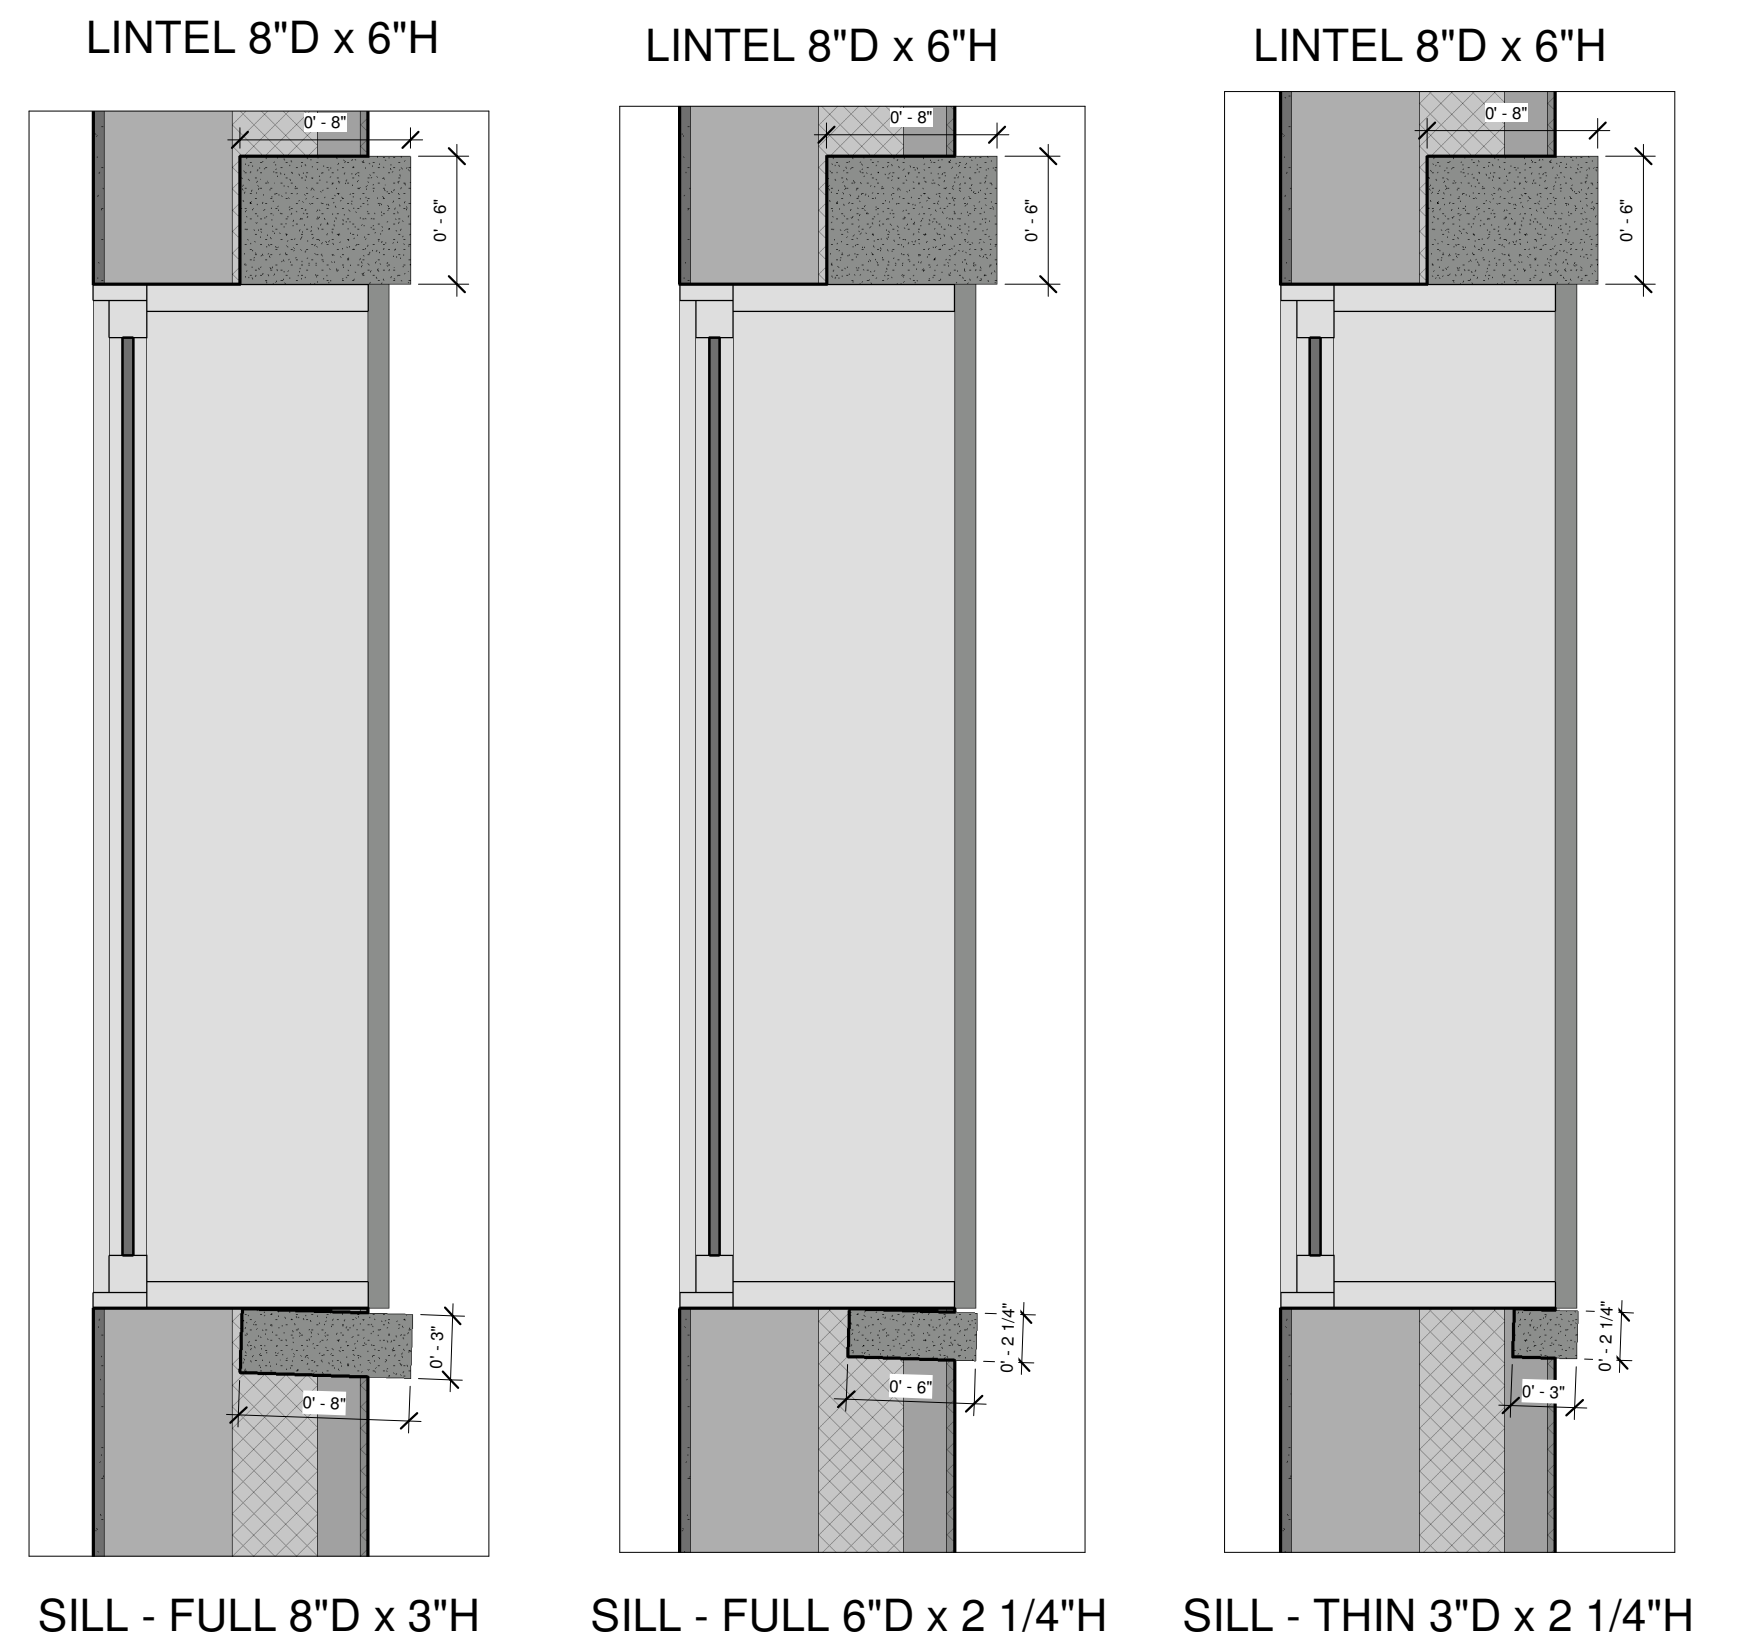

WALL SECTION VIEWS

**REVIT MODEL NOTES:**

The wall opening stone trim is available as individual component Family models or in a configurable stone trim assembly (Stone\_Trim\_Opening\_Polycor.rfa) model. Each stone component's depth, thickness, height and width can be adjusted. The threshold comes with or without beveled edges.

Jamb: Polycor stone jamb is Revit wall hosted component family model.

Lintel: Polycor stone lintel is Revit wall hosted component family model.

Sill: Polycor stone sill is Revit wall hosted component family model.

Threshold: Polycor stone threshold is Revit placed component family model.

